

PROJECT:
121 CLARENCE / 290 DALHOUSIE,
OTTAWA

DRAWING NAME:
**GROUND FLOOR
PLAN
RENTABLE AREAS**

SCALE:
3/16" = 1'-0"

DATE:
FEB 2019

DRAWN BY:
GRL

CHECKED BY:


PROJECT No.:

DRAWING No.:

FILE NAME:
121 CLARENCE.DWG

A-2

LEASE LINE TO
CENTRE LINE OF
DEMISING WALL,
ASSUMED TO BE
8" THICK.

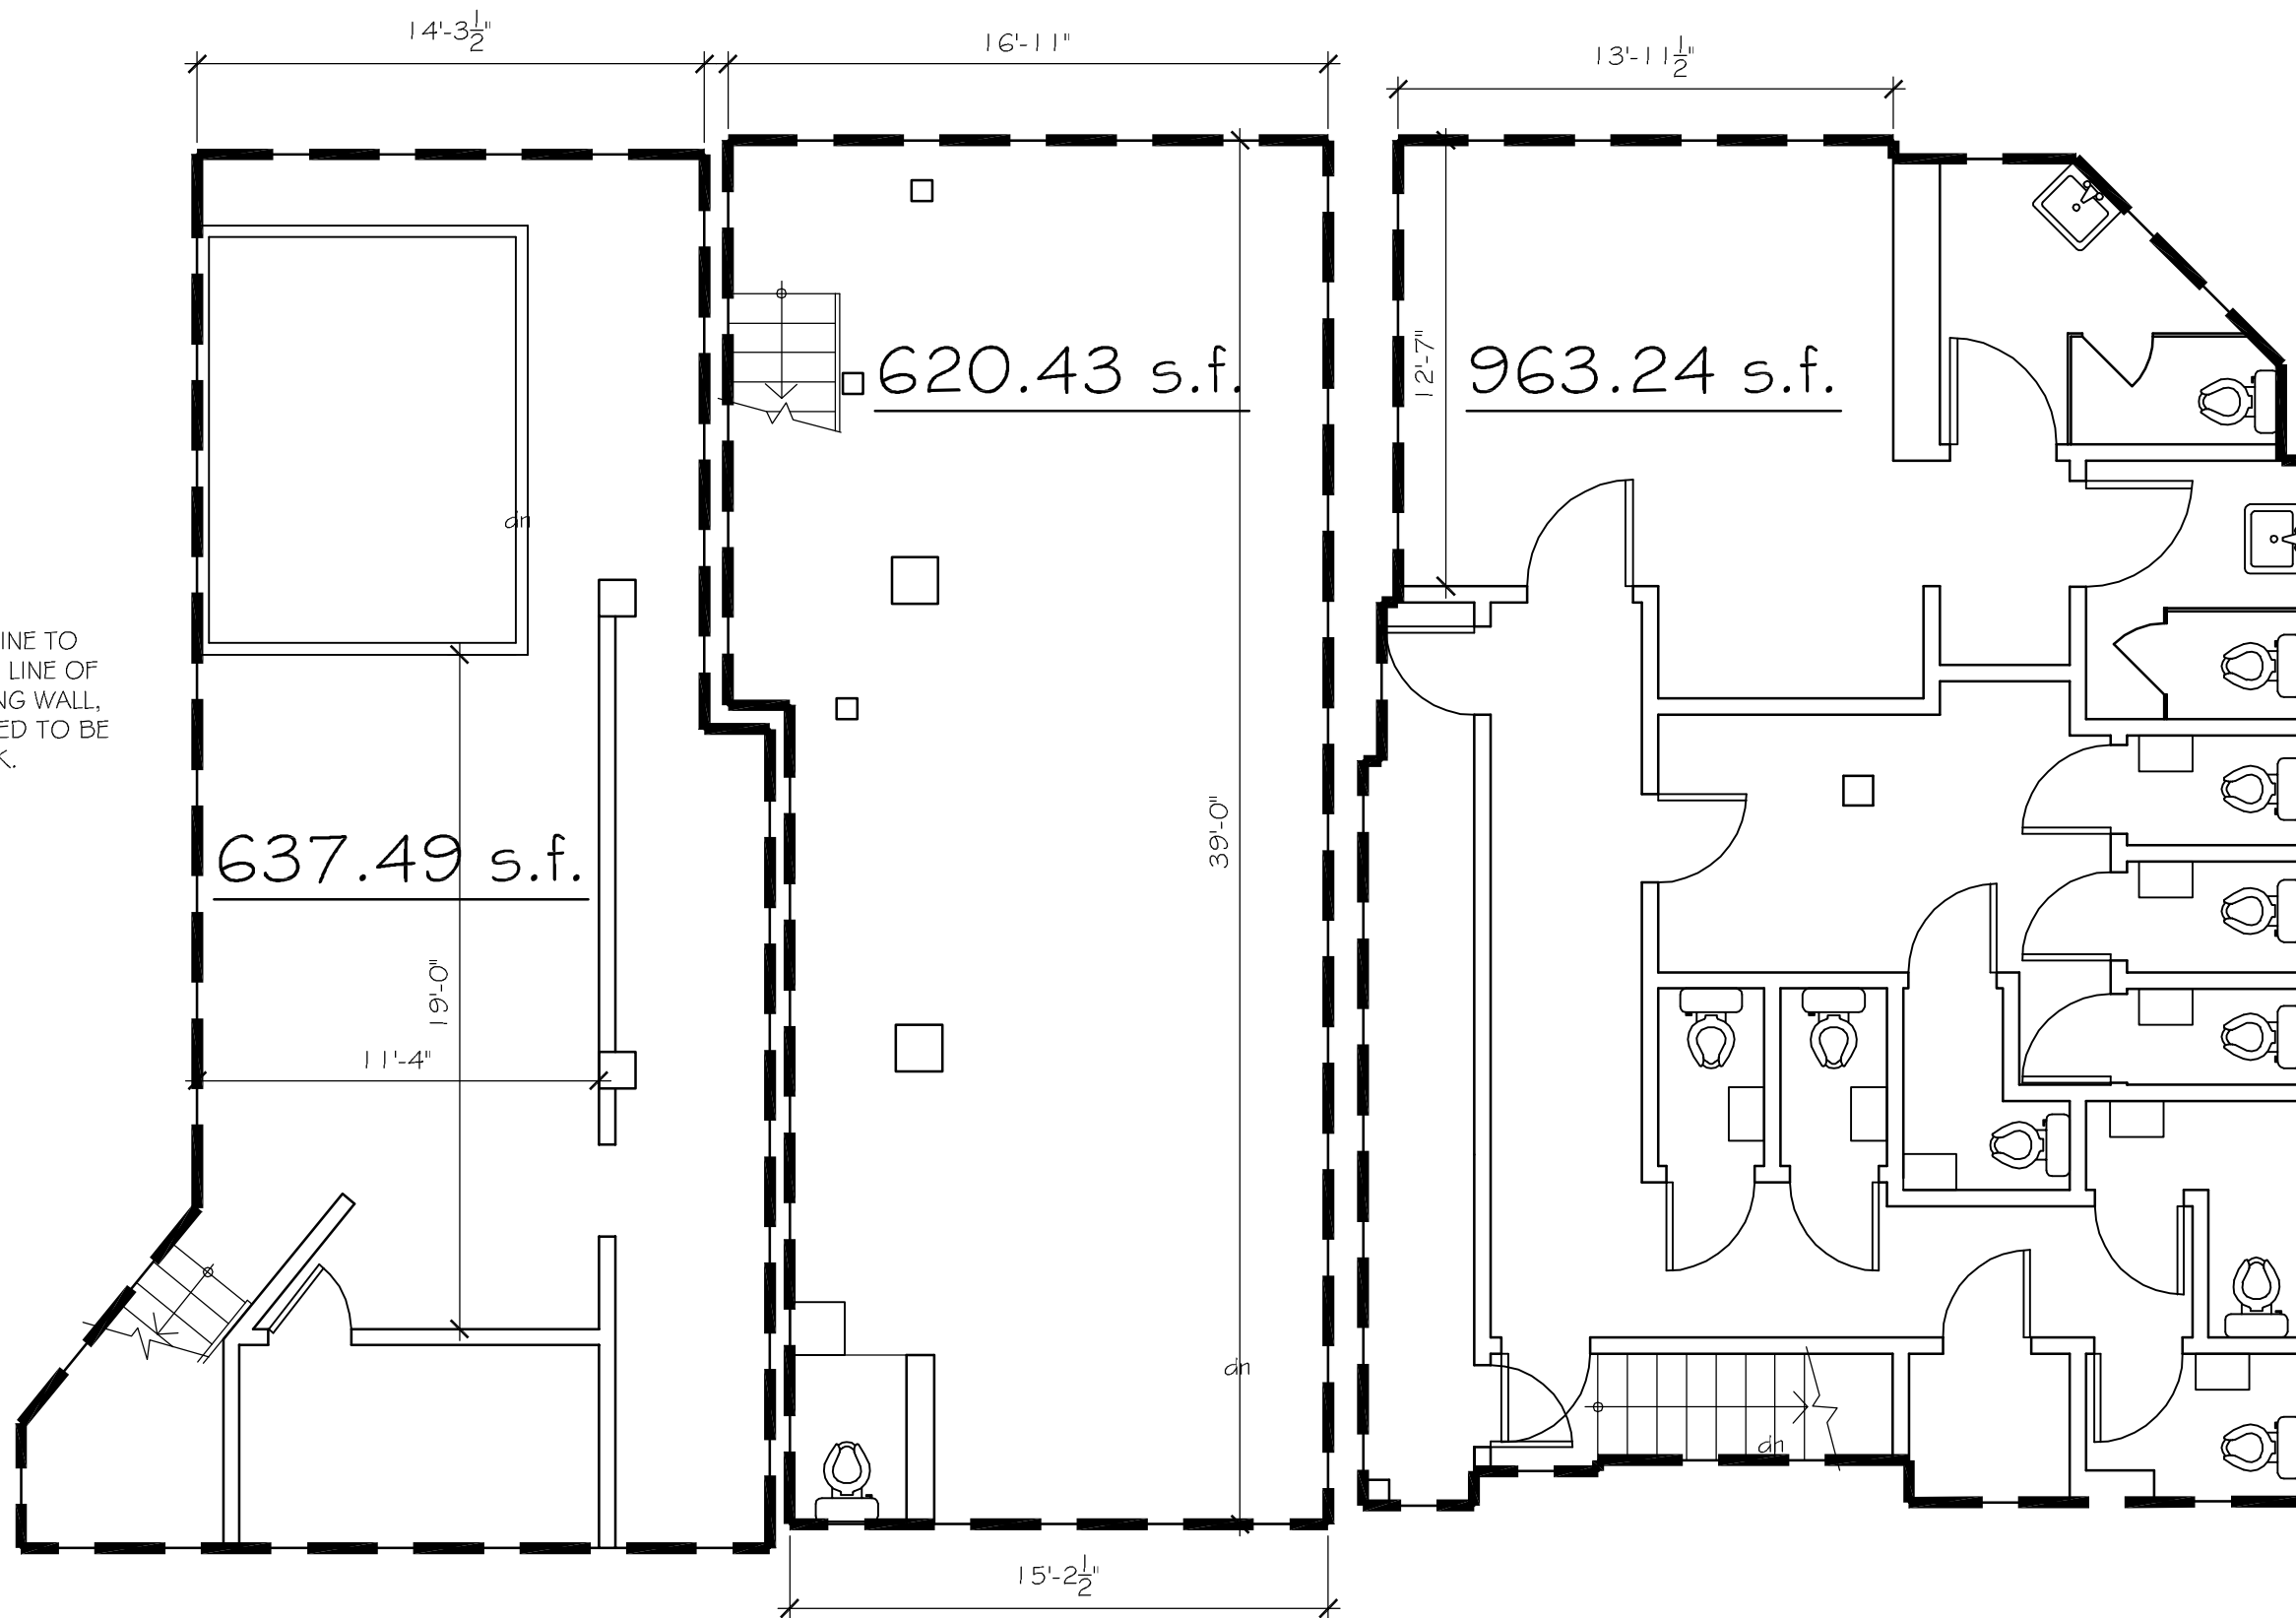

PROJECT:
121 CLARENCE / 290 DALHOUSIE,
OTTAWA

DRAWING NAME:
BASEMENT
FLOOR PLAN
RENTABLE AREAS

SCALE:
3/16" = 1'-0"

DATE:
FEB 2019

DRAWN BY:
GRL

CHECKED BY:

PROJECT No.:

DRAWING No.:

FILE NAME:
121 CLARENCE.DWG

A-1