


EXISTING 2ND FLOOR

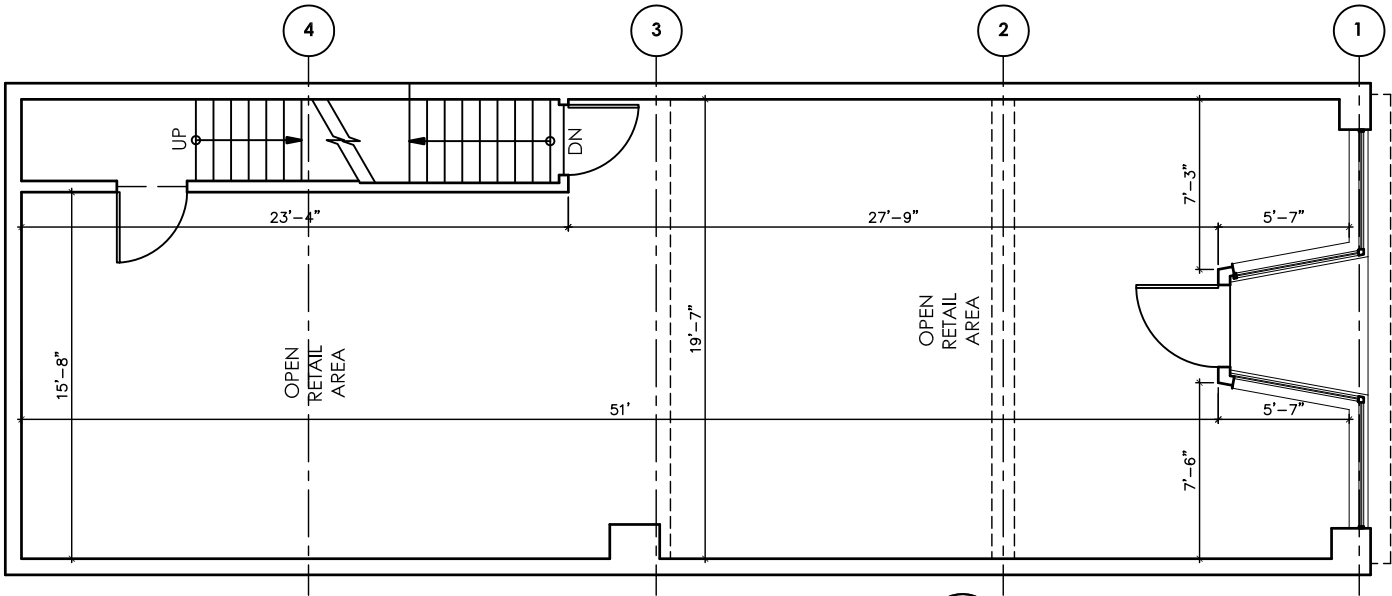

EXISTING GROUND FLOOR


WILLIAM STREET

NOTES

0	ISSUED FOR REVIEW	27/5/15

No	Revision	Date
Contractor to verify all dimension on site and report all discrepancies and/or omissions to the architect prior to the commencement of work. Do not scale drawings; use figure dimensions only.		

BOHACEK ASSOCIATES INC.

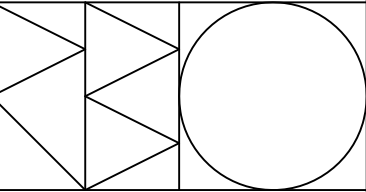

84 Sherbrooke Avenue, Ottawa, ON, K1Y 1R9
T:(613) 239 3847 F:(613) 230 1230

Project Title:
43 WILLIAM STREET
RENOVATION

Drawing Title:
EXISTING GR. FLOOR
& 2ND FLOOR

Scale:	1/8" = 1'-0"	Drawing No.: A-2
Date:	MAY 2015	
Drawn:	VW	
Checked:	RB	
Job No.:	1507	